





SW 38th Street / SW 40th Street Preliminary Engineering Report

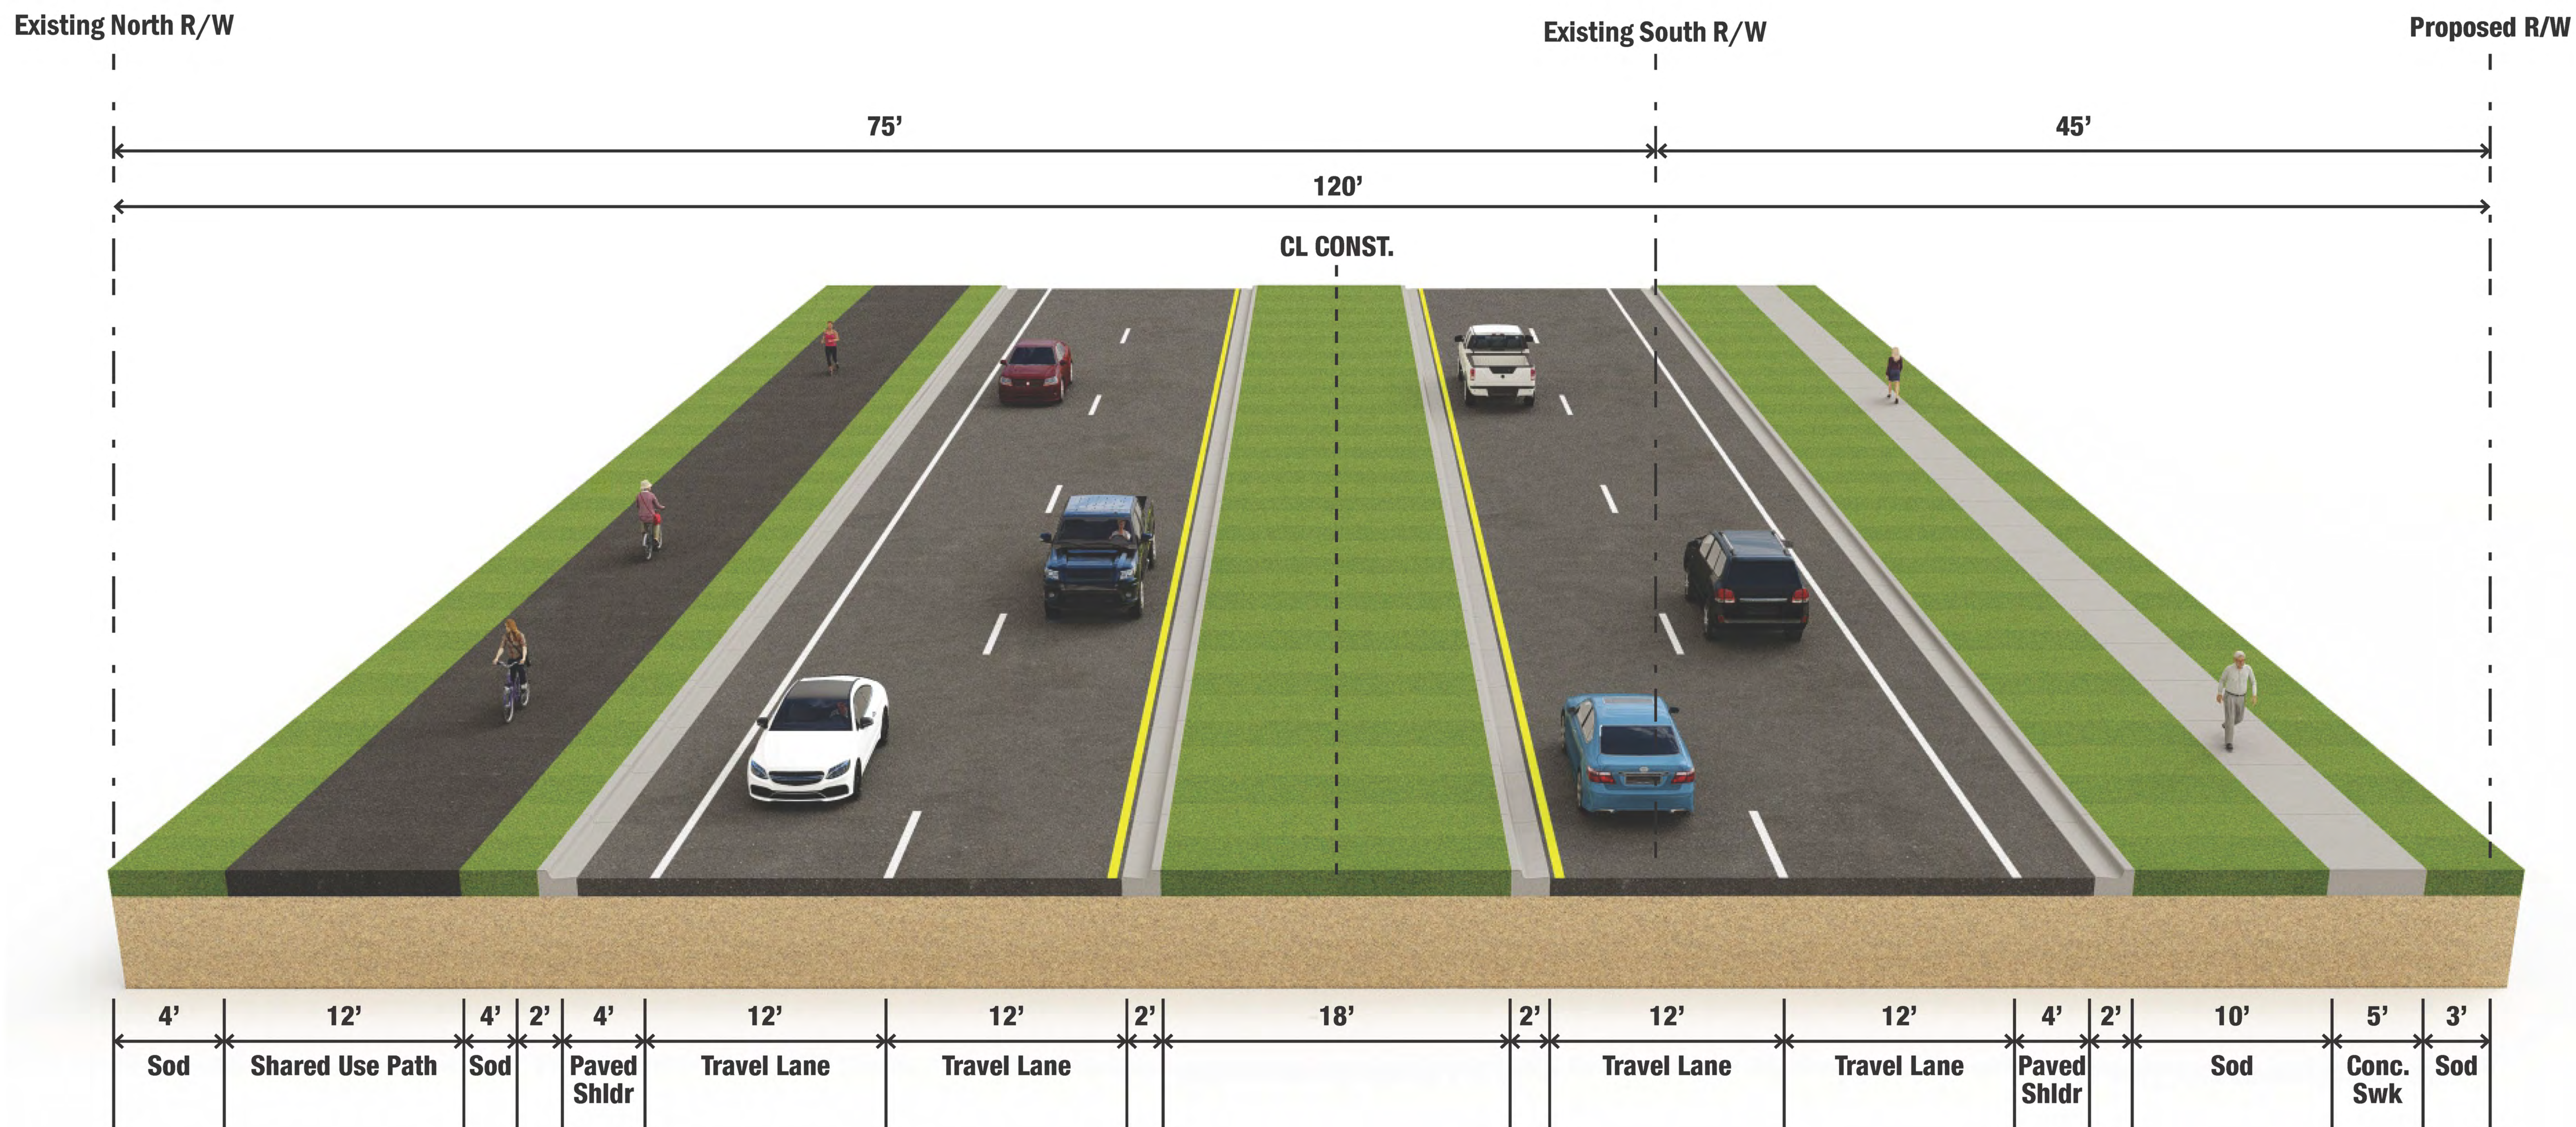

Typical Section 1A
From SW 80th Avenue to SW 60th Avenue




SW 38th Street / SW 40th Street Preliminary Engineering Report

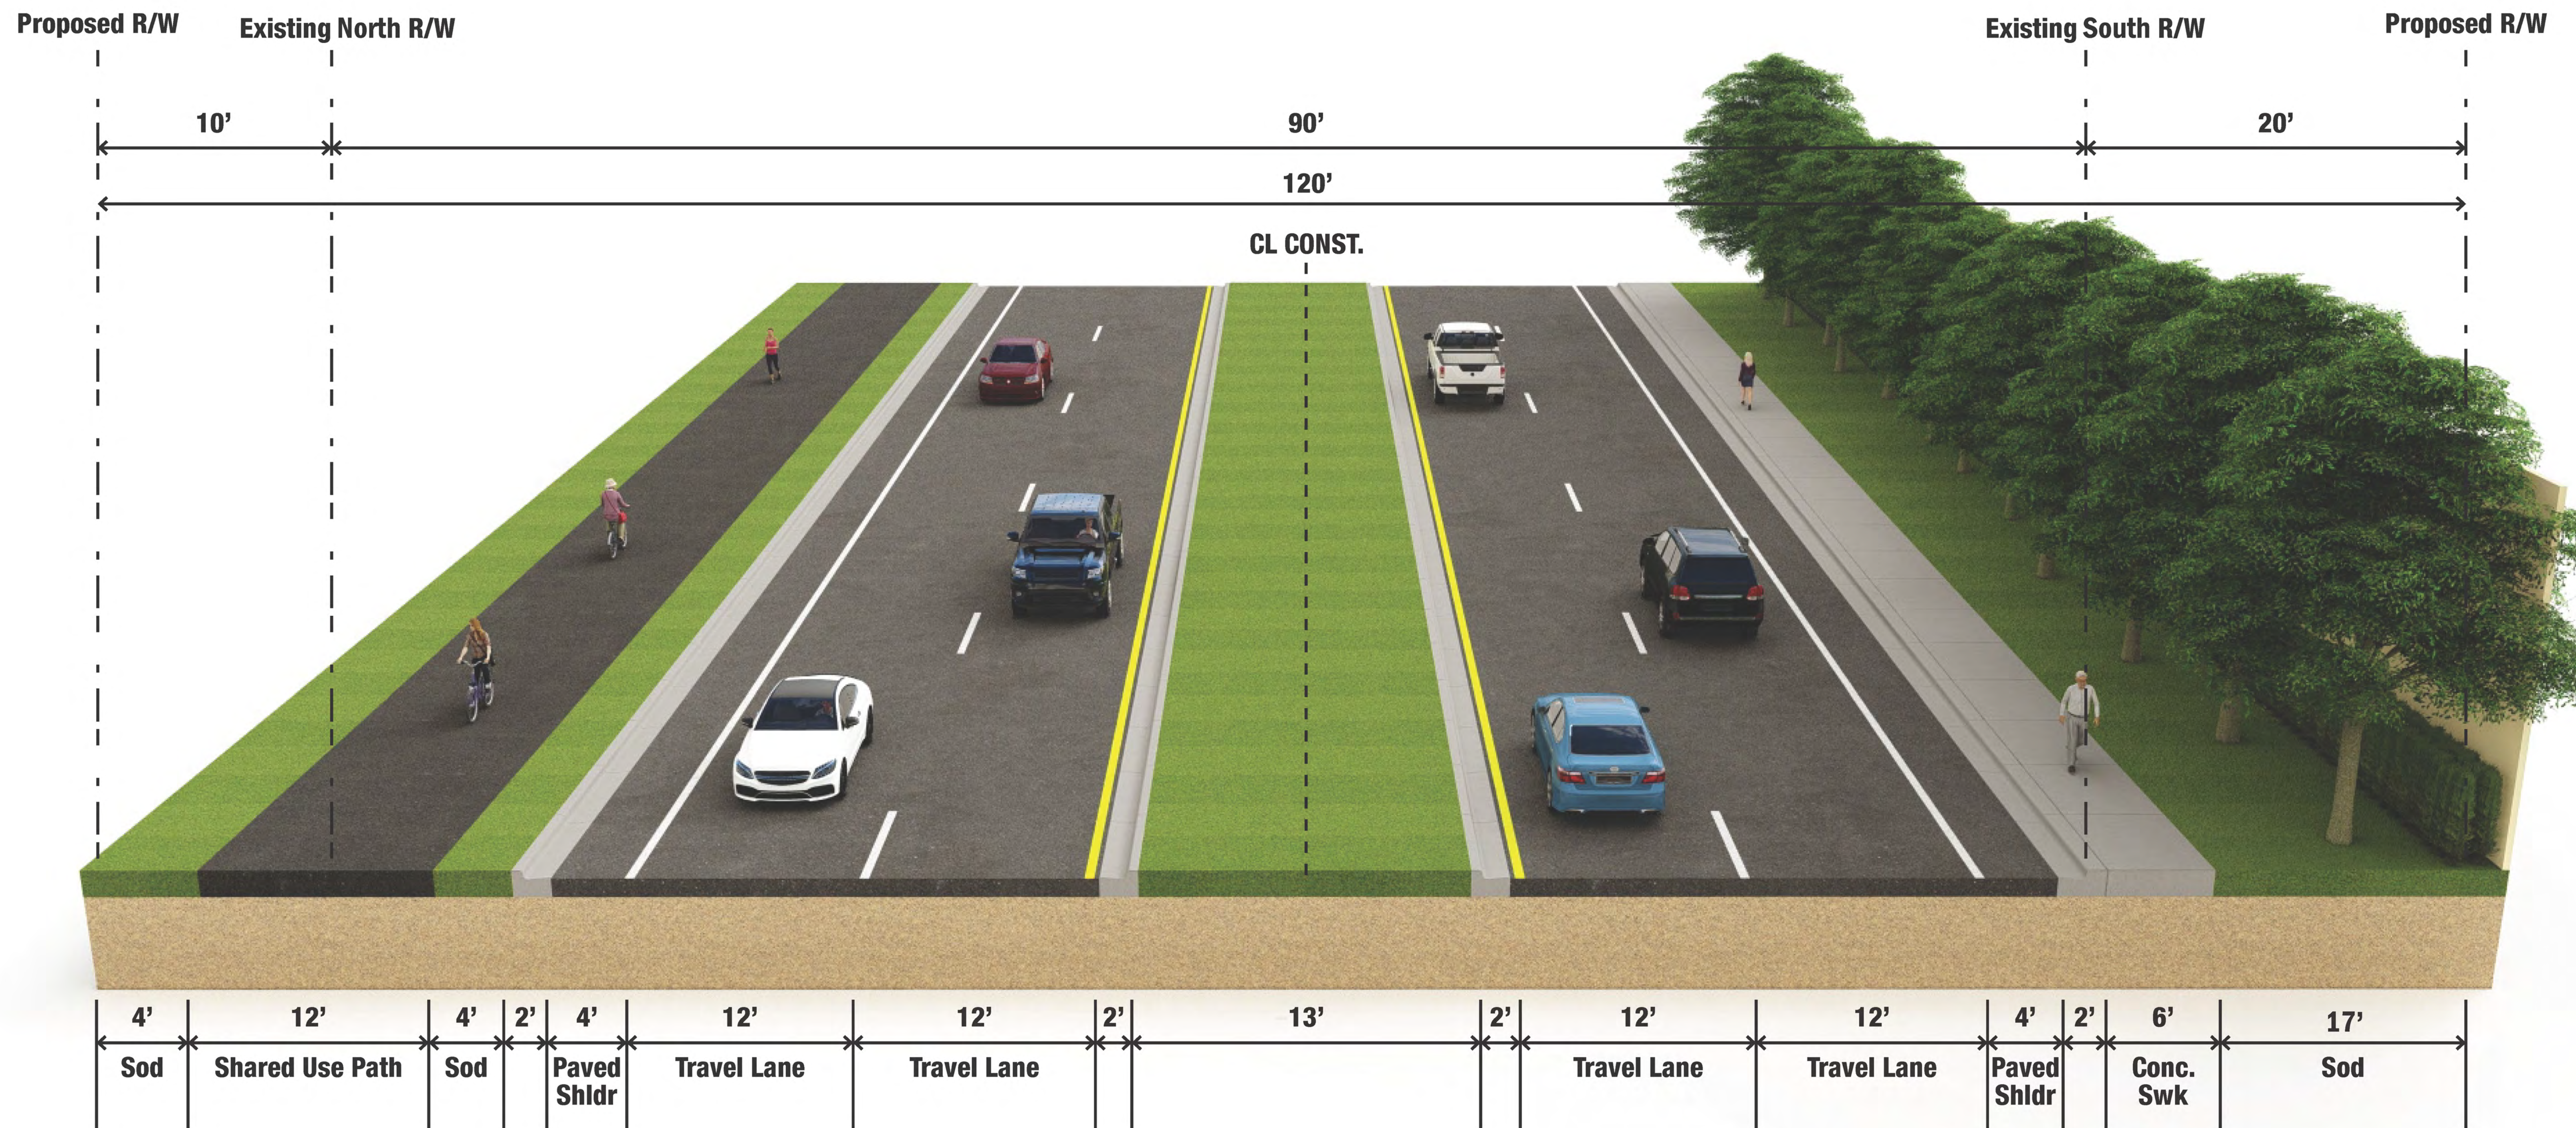

Typical Section 2A
From SW 60th Avenue to SW 46th Avenue




SW 38th Street / SW 40th Street Preliminary Engineering Report

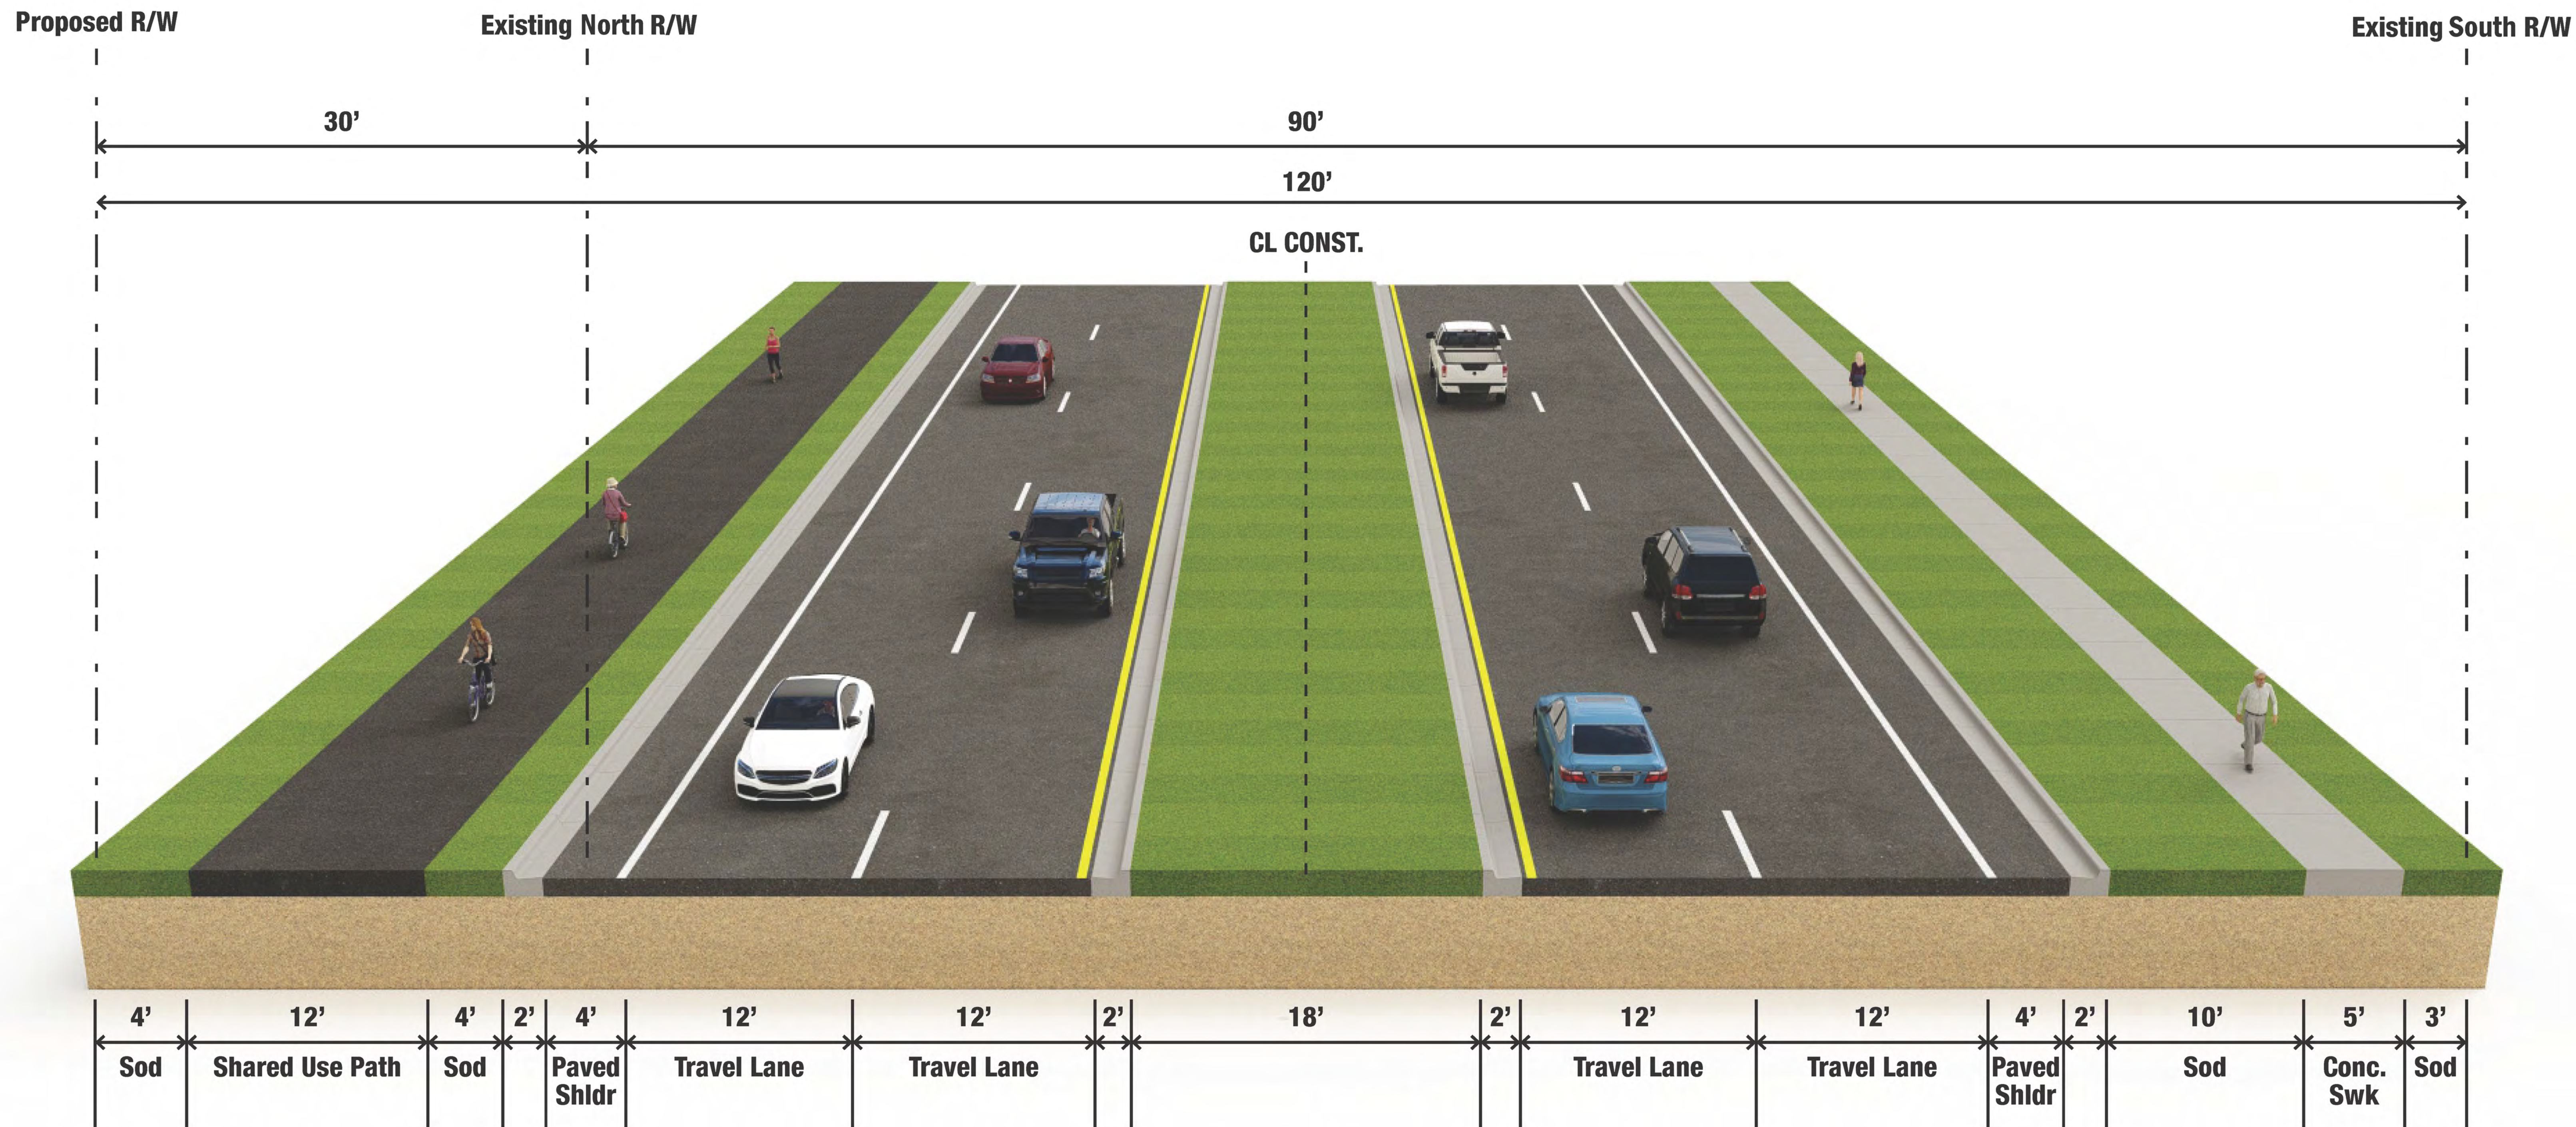

Typical Section 2B
From SW 60th Avenue to SW 46th Avenue




SW 38th Street / SW 40th Street Preliminary Engineering Report

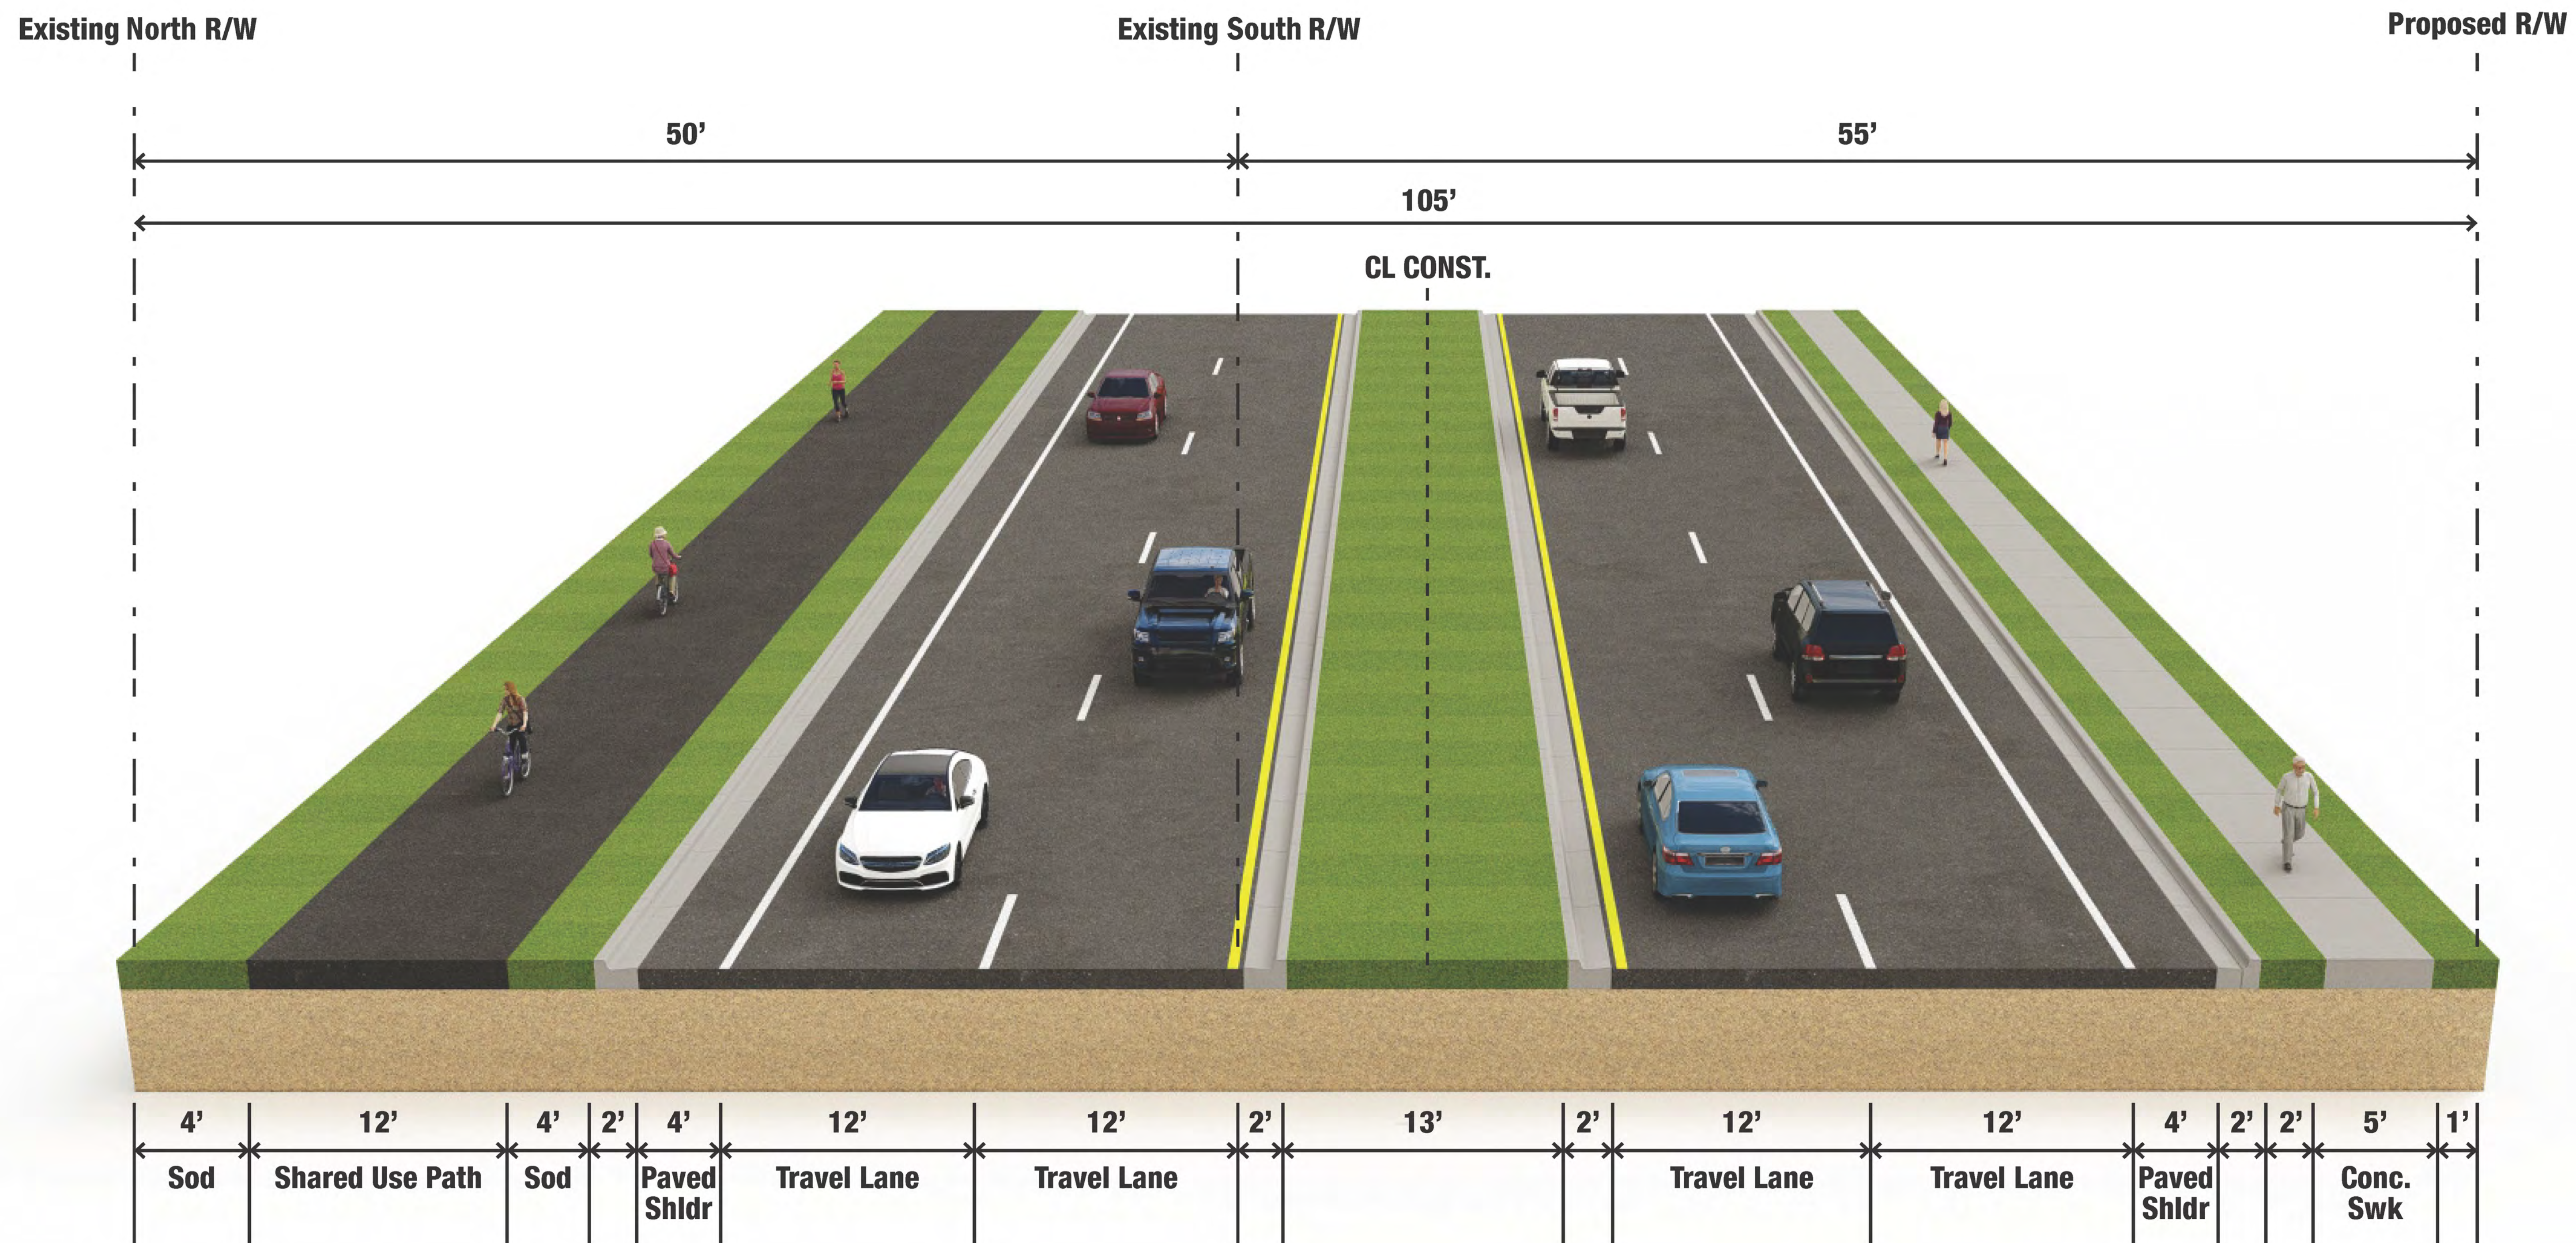

Typical Section 3A
From SW 46th Avenue to SW 43rd Court



SW 38th Street / SW 40th Street Preliminary Engineering Report

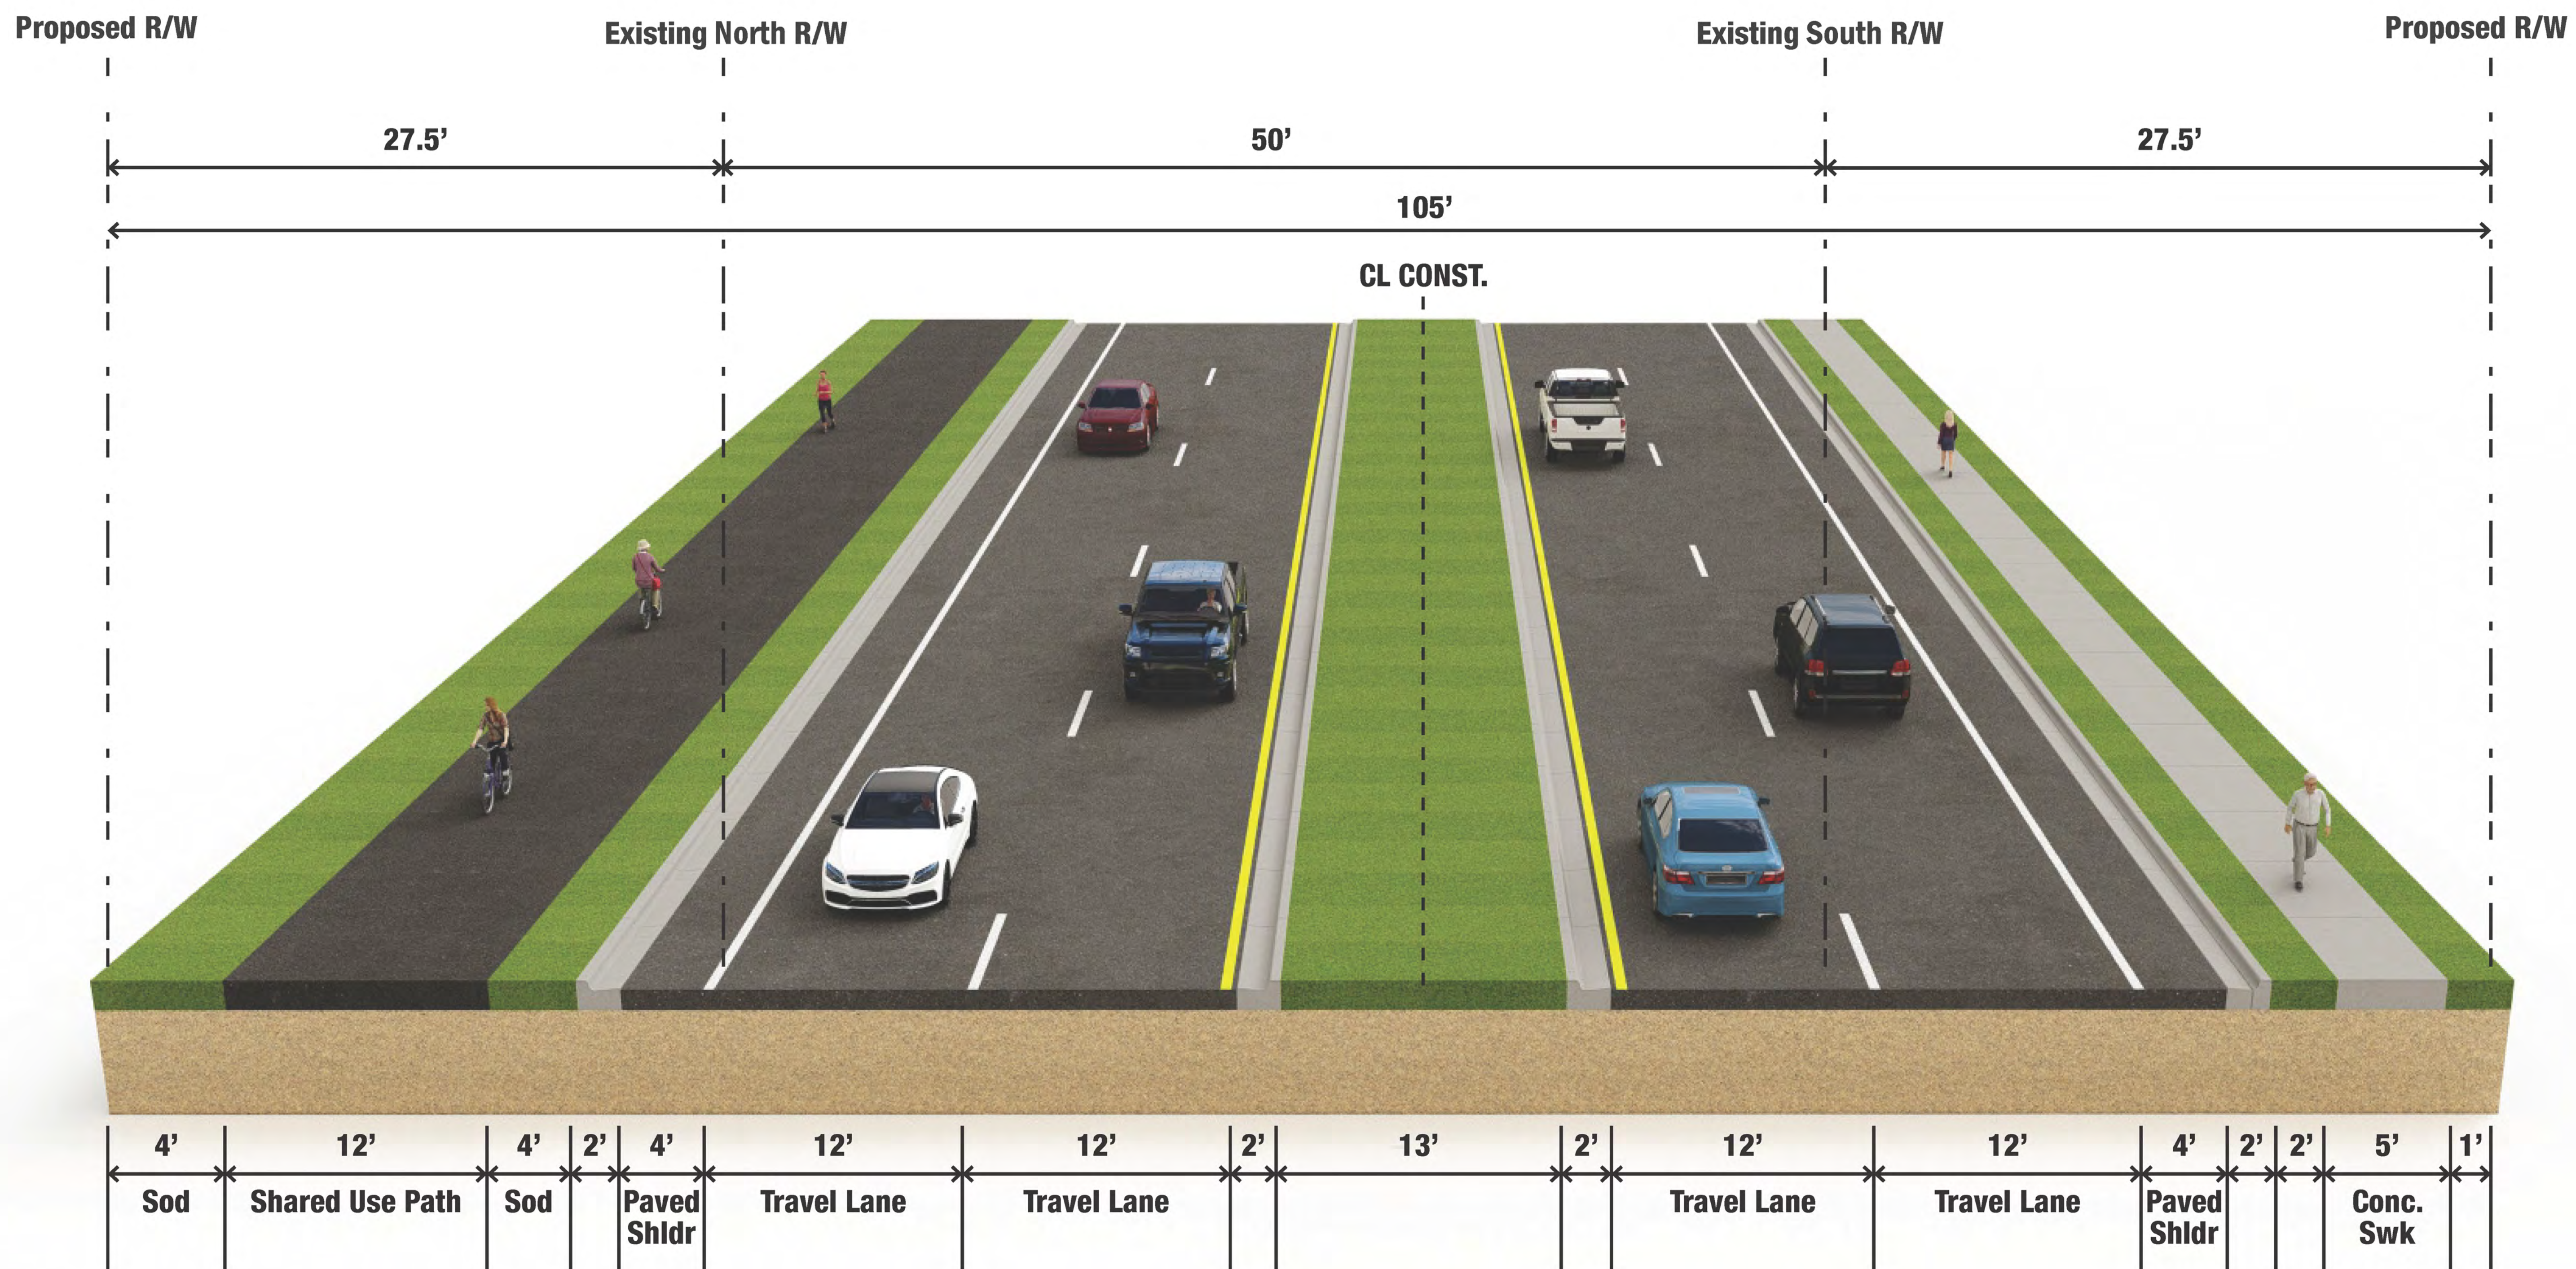

Typical Section 3B
From SW 46th Avenue to SW 43rd Court